


| F. H. WA.<br>REGION NO. | STATE | FED. AID<br>PROJ. NO. | SHEET<br>NO. | TOTAL<br>SHEETS |
|-------------------------|-------|-----------------------|--------------|-----------------|
| 3                       | MD.   |                       |              |                 |

# PHASING NOTES


- PHASES ASSOCIATED BY A SOLID LINE WILL NOT OPERATE CONCURRENTLY.
- PHASES ASSOCIATED BY A DASHED LINE WILL OPERATE CONCURRENTLY.

FLASHING OPERATION



# NEMA PHASING

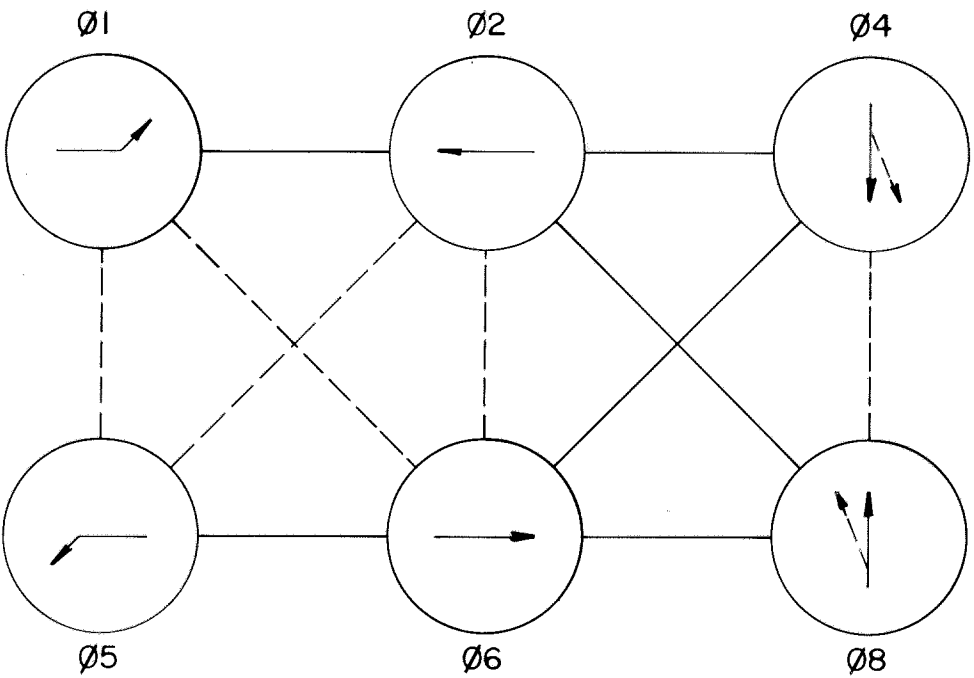

# SIGNALS

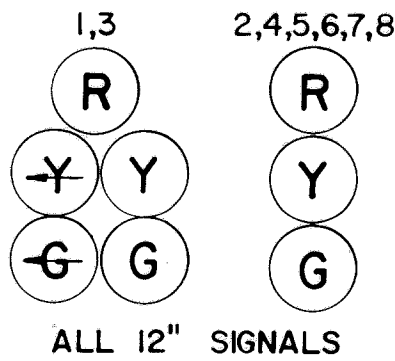

# SIGNS

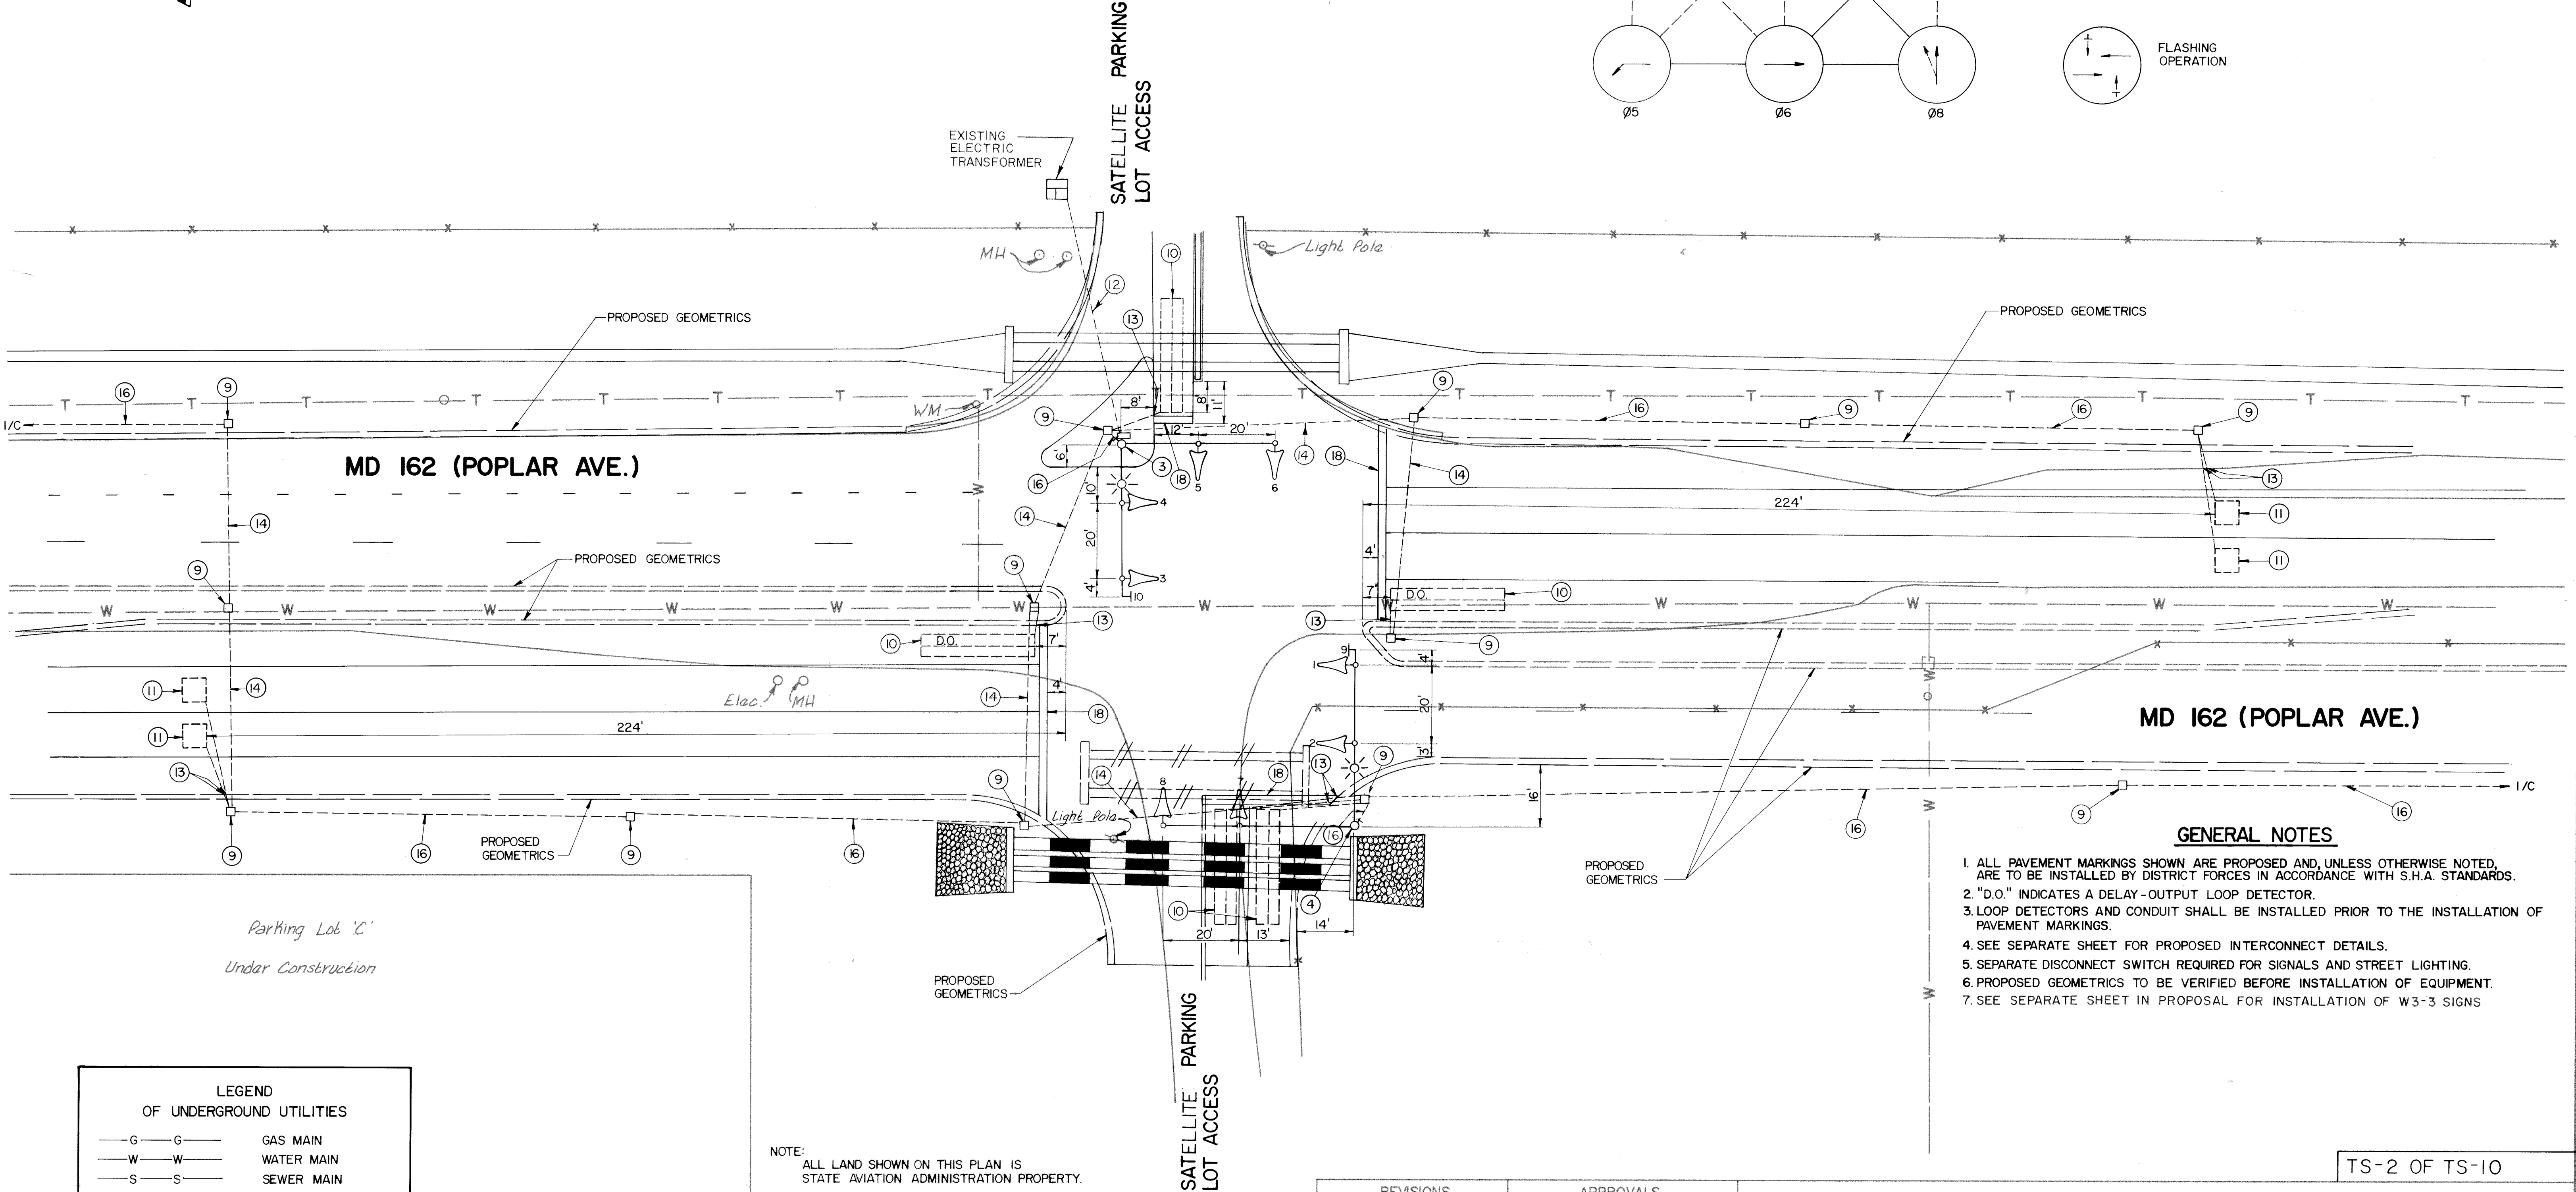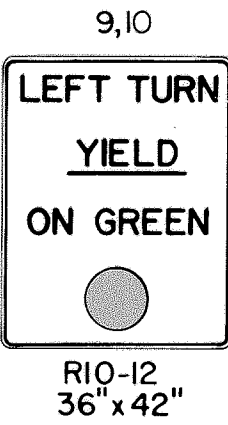

# GENERAL NOTES

- ALL PAVEMENT MARKINGS SHOWN ARE PROPOSED AND, UNLESS OTHERWISE NOTED, ARE TO BE INSTALLED BY DISTRICT FORCES IN ACCORDANCE WITH S.H.A. STANDARDS.
- "D.O." INDICATES A DELAY-OUTPUT LOOP DETECTOR.
- LOOP DETECTORS AND CONDUIT SHALL BE INSTALLED PRIOR TO THE INSTALLATION OF PAVEMENT MARKINGS.
- SEE SEPARATE SHEET FOR PROPOSED INTERCONNECT DETAILS.
- SEPARATE DISCONNECT SWITCH REQUIRED FOR SIGNALS AND STREET LIGHTING.
- PROPOSED GEOMETRICS TO BE VERIFIED BEFORE INSTALLATION OF EQUIPMENT.
- SEE SEPARATE SHEET IN PROPOSAL FOR INSTALLATION OF W3-3 SIGNS

TS-2 OF TS-10

MARYLAND DEPARTMENT OF TRANSPORTATION  
STATE HIGHWAY ADMINISTRATION — OFFICE OF TRAFFIC  
BUREAU OF TRAFFIC ENGINEERING

MD 162/SATELLITE PARKING LOT ACCESS

COUNTY: ANNE ARUNDEL

DRAWN BY C.J.B. OF KIDDE  
DES. BY: B.J.H. OF KIDDE  
CHK. BY: T.A.R. OF KIDDE

DATE: 5/87  
SCALE: 1" = 20'

F.A.P. NO.  
S.H.A. NO. AA 442-501-583

TS/FILE NO.  
TS-2336

SHEET NO.  
40 OF 56

| REVISIONS | APPROVALS  |
|-----------|--|
|           | <div> <div> </div> <div>           Michael W. Welch 8-26-87<br/>           ASST. DISTRICT ENGINEER, TRAFFIC         </div> </div>              |
|           | <div> <div> </div> <div>           Donald P. Welch 8-25-87<br/>           CHIEF, BUREAU OF TRAFFIC ENGINEERING         </div> </div>           |
|           | <div> <div> </div> <div>           J. H. Welch 8-25-87<br/>           DEPUTY CHIEF ENGINEER, OFFICE OF TRAFFIC         </div> </div>           |
| 1         | <div> <div> </div> <div>           12-1-87<br/>           Reloc. Controller to revised feed location<br/>           B.H.         </div> </div> |

KCI

KIDDE CONSULTANTS, INC.

1020 CROMWELL BRIDGE ROAD  
TOWSON, MARYLAND 21204

PHONE: (301) 321-5500

NOTE:  
ALL LAND SHOWN ON THIS PLAN IS  
STATE AVIATION ADMINISTRATION PROPERTY.

# LEGEND OF UNDERGROUND UTILITIES

—G—G— GAS MAIN  
 —W—W— WATER MAIN  
 —S—S— SEWER MAIN  
 —E—E— ELECTRIC CABLES  
 —T—T— TELEPHONE CABLES  
 —A—A— AERIAL CABLES